
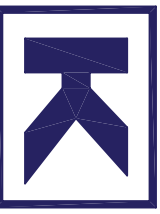
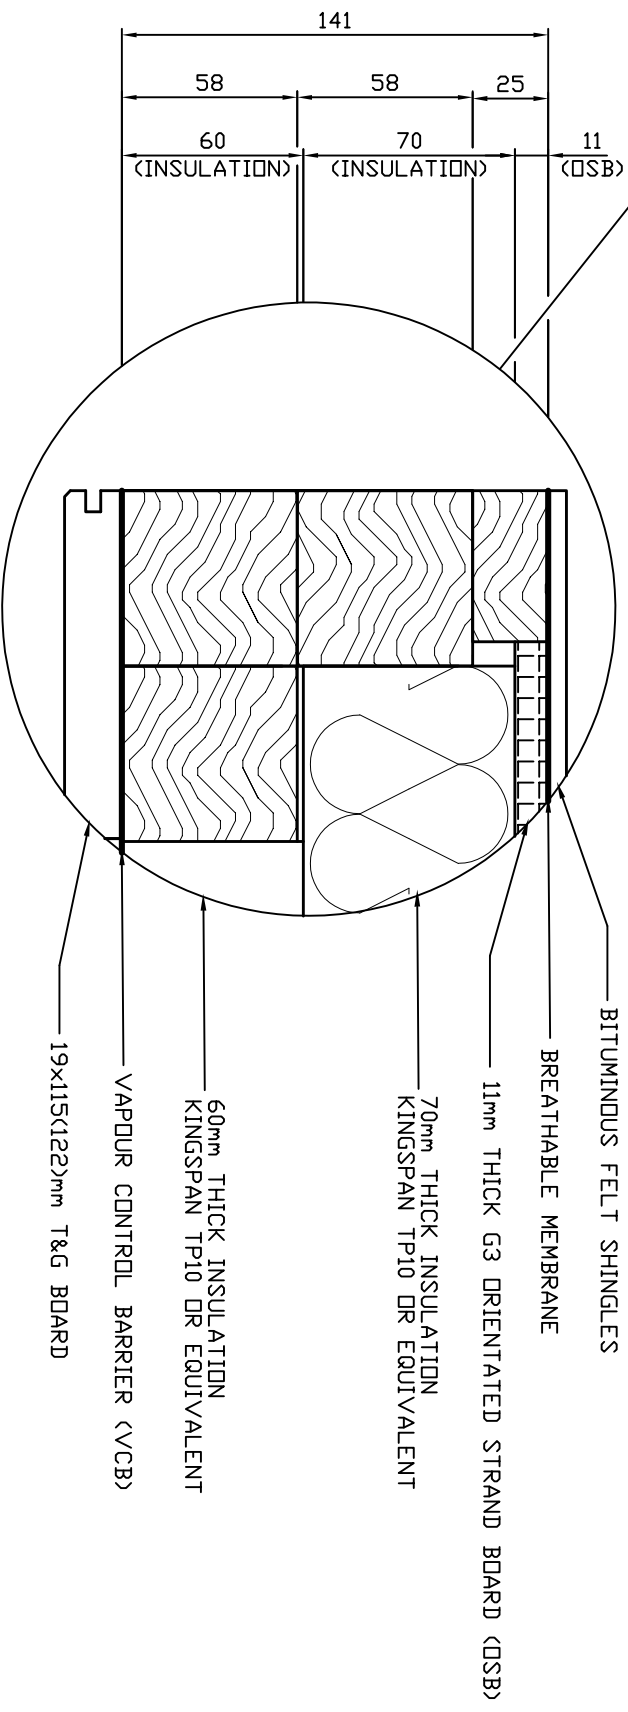


ALL DIMENSIONS, UNLESS OTHERWISE STATED, IN MILLIMETRES

DO NOT SCALE BY ELECTRONIC OR OTHER MEANS

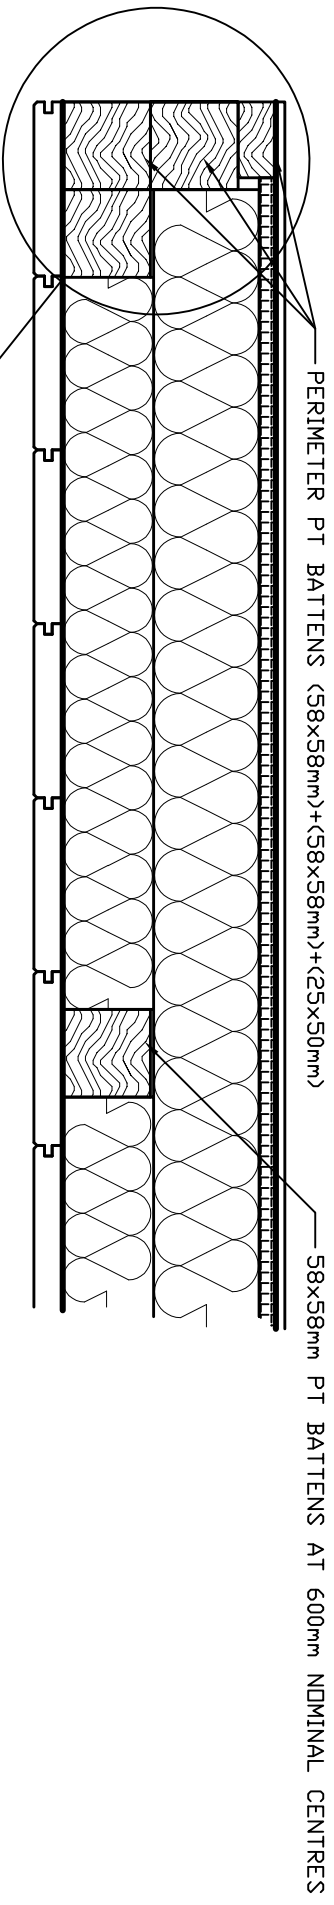

KEOPS INTERLOCK

Keops Limited
 Five Oaks Farm
 Sheriffs Lanch
 Evesham
 Worcestershire
 WR11 4SN

Tel: 01386 861961
 Email: design@logcabins.co.uk
 Web: www.logcabins.co.uk

SCALE	DRAWN BY	DATE	CHECKED	DATE	ISSUE	AMENDMENTS	SIGNED	DATE
5	P.M.K.	06:08:18	---	---	01	58x58 BATTEN DETAIL REVISED INITIAL ISSUE	P.M.K.	26:02:19
STATUS					AMENDMENTS			
'BUILDING REGULATIONS' ROOF INSULATION					CONSTRUCTION			
THIS DRAWING AND ANY INFORMATION OR DESCRIPTIVE MATTER SET OUT HEREON ARE THE CONFIDENTIAL AND COPYRIGHT PROPERTY OF KEOPS LIMITED AND MUST NOT BE DISCLOSED, LOANED OR REPRODUCED WITHOUT CONSENT - ©								